


門枠 STKR □2.3(3.2)x100x50
 中間縦枠 STKR □2.0x80x40
 縦格子 STKR □1.6x30x20

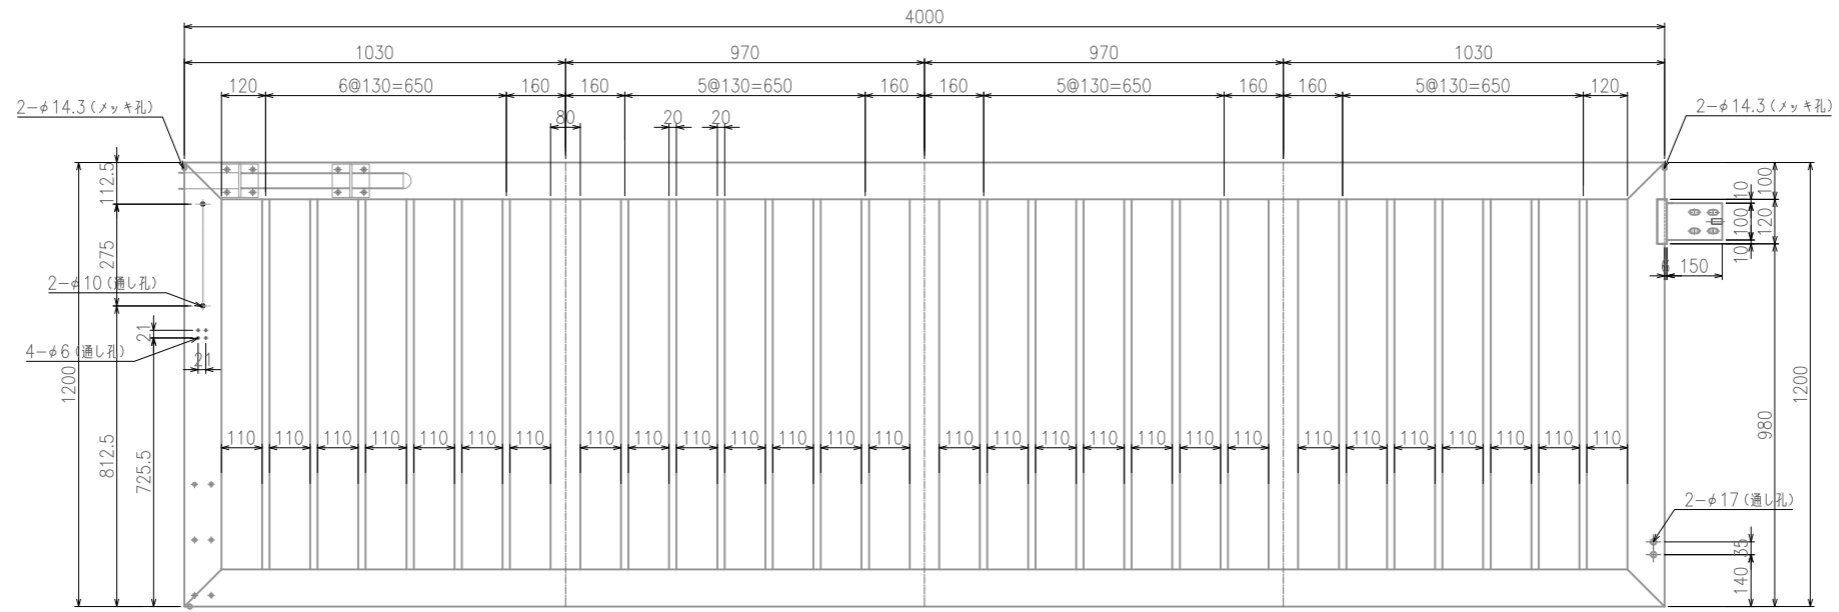

右扉